

CURRIE SOWARDS AGUILU architects

Architecture, Planning, Interiors, & Sustainable Design

AA26001584
185 NE 4TH AVENUE, SUITE 101
DELRAY BEACH, FL 33483

T: (561) 276-4951 F: (561) 243-8184
E-MAIL: office@csa-architects.com

ISSUED FOR :
DRC 10-13-2014
BIDS
PERMIT 04-09-2015
CONSTRUCTION
SEAL

PROJECT TITLE
CITY OF HALLANDALE BEACH FIRE RESCUE STATION 7

111 FOSTER ROAD
HALLANDALE BEACH, FL
33009

NUM.	DESCRIPTION	DATE
3	BLDG DEPT. COMM/COORDINATION	07/10/15
5	ADDENDUM	09/14/15

THIS PROJECT HAS BOOK SPECIFICATIONS THAT ARE AN INTEGRAL AND COMPLEMENTARY PART OF THE OF THE CONSTRUCTION DOCUMENTS.

THESE DRAWINGS ARE PREPARED PER ESTABLISHED INDUSTRY STANDARDS AND REPRESENT THE ARCHITECT AND ENGINEERS DESIGN CONCEPT. THEY ARE NOT INTENDED TO PROVIDE EVERY DETAIL OR CONDITION REQUIRED TO CONSTRUCT THE BUILDING. THE CONTRACTOR THROUGH SUBMITTALS AND OTHER COORDINATION EFFORTS IS FULLY RESPONSIBLE FOR PROVIDING A COMPLETE AND OPERATIONAL BUILDING WHETHER INDICATED ON THE PLANS OR NOT.

FILE NUMBER
C:\Users\liron\Documents\REVIT LOCAL FILES\140403-CENTRAL-CONSTRUCTION-WALK.PLT

DRAWING TITLE
ROOF PLAN


BID SET 7-24-2015

DATE 1/02/2015 DRAWN BY WLM


JOB NUMBER 140403

DRAWING NUMBER

A2.05

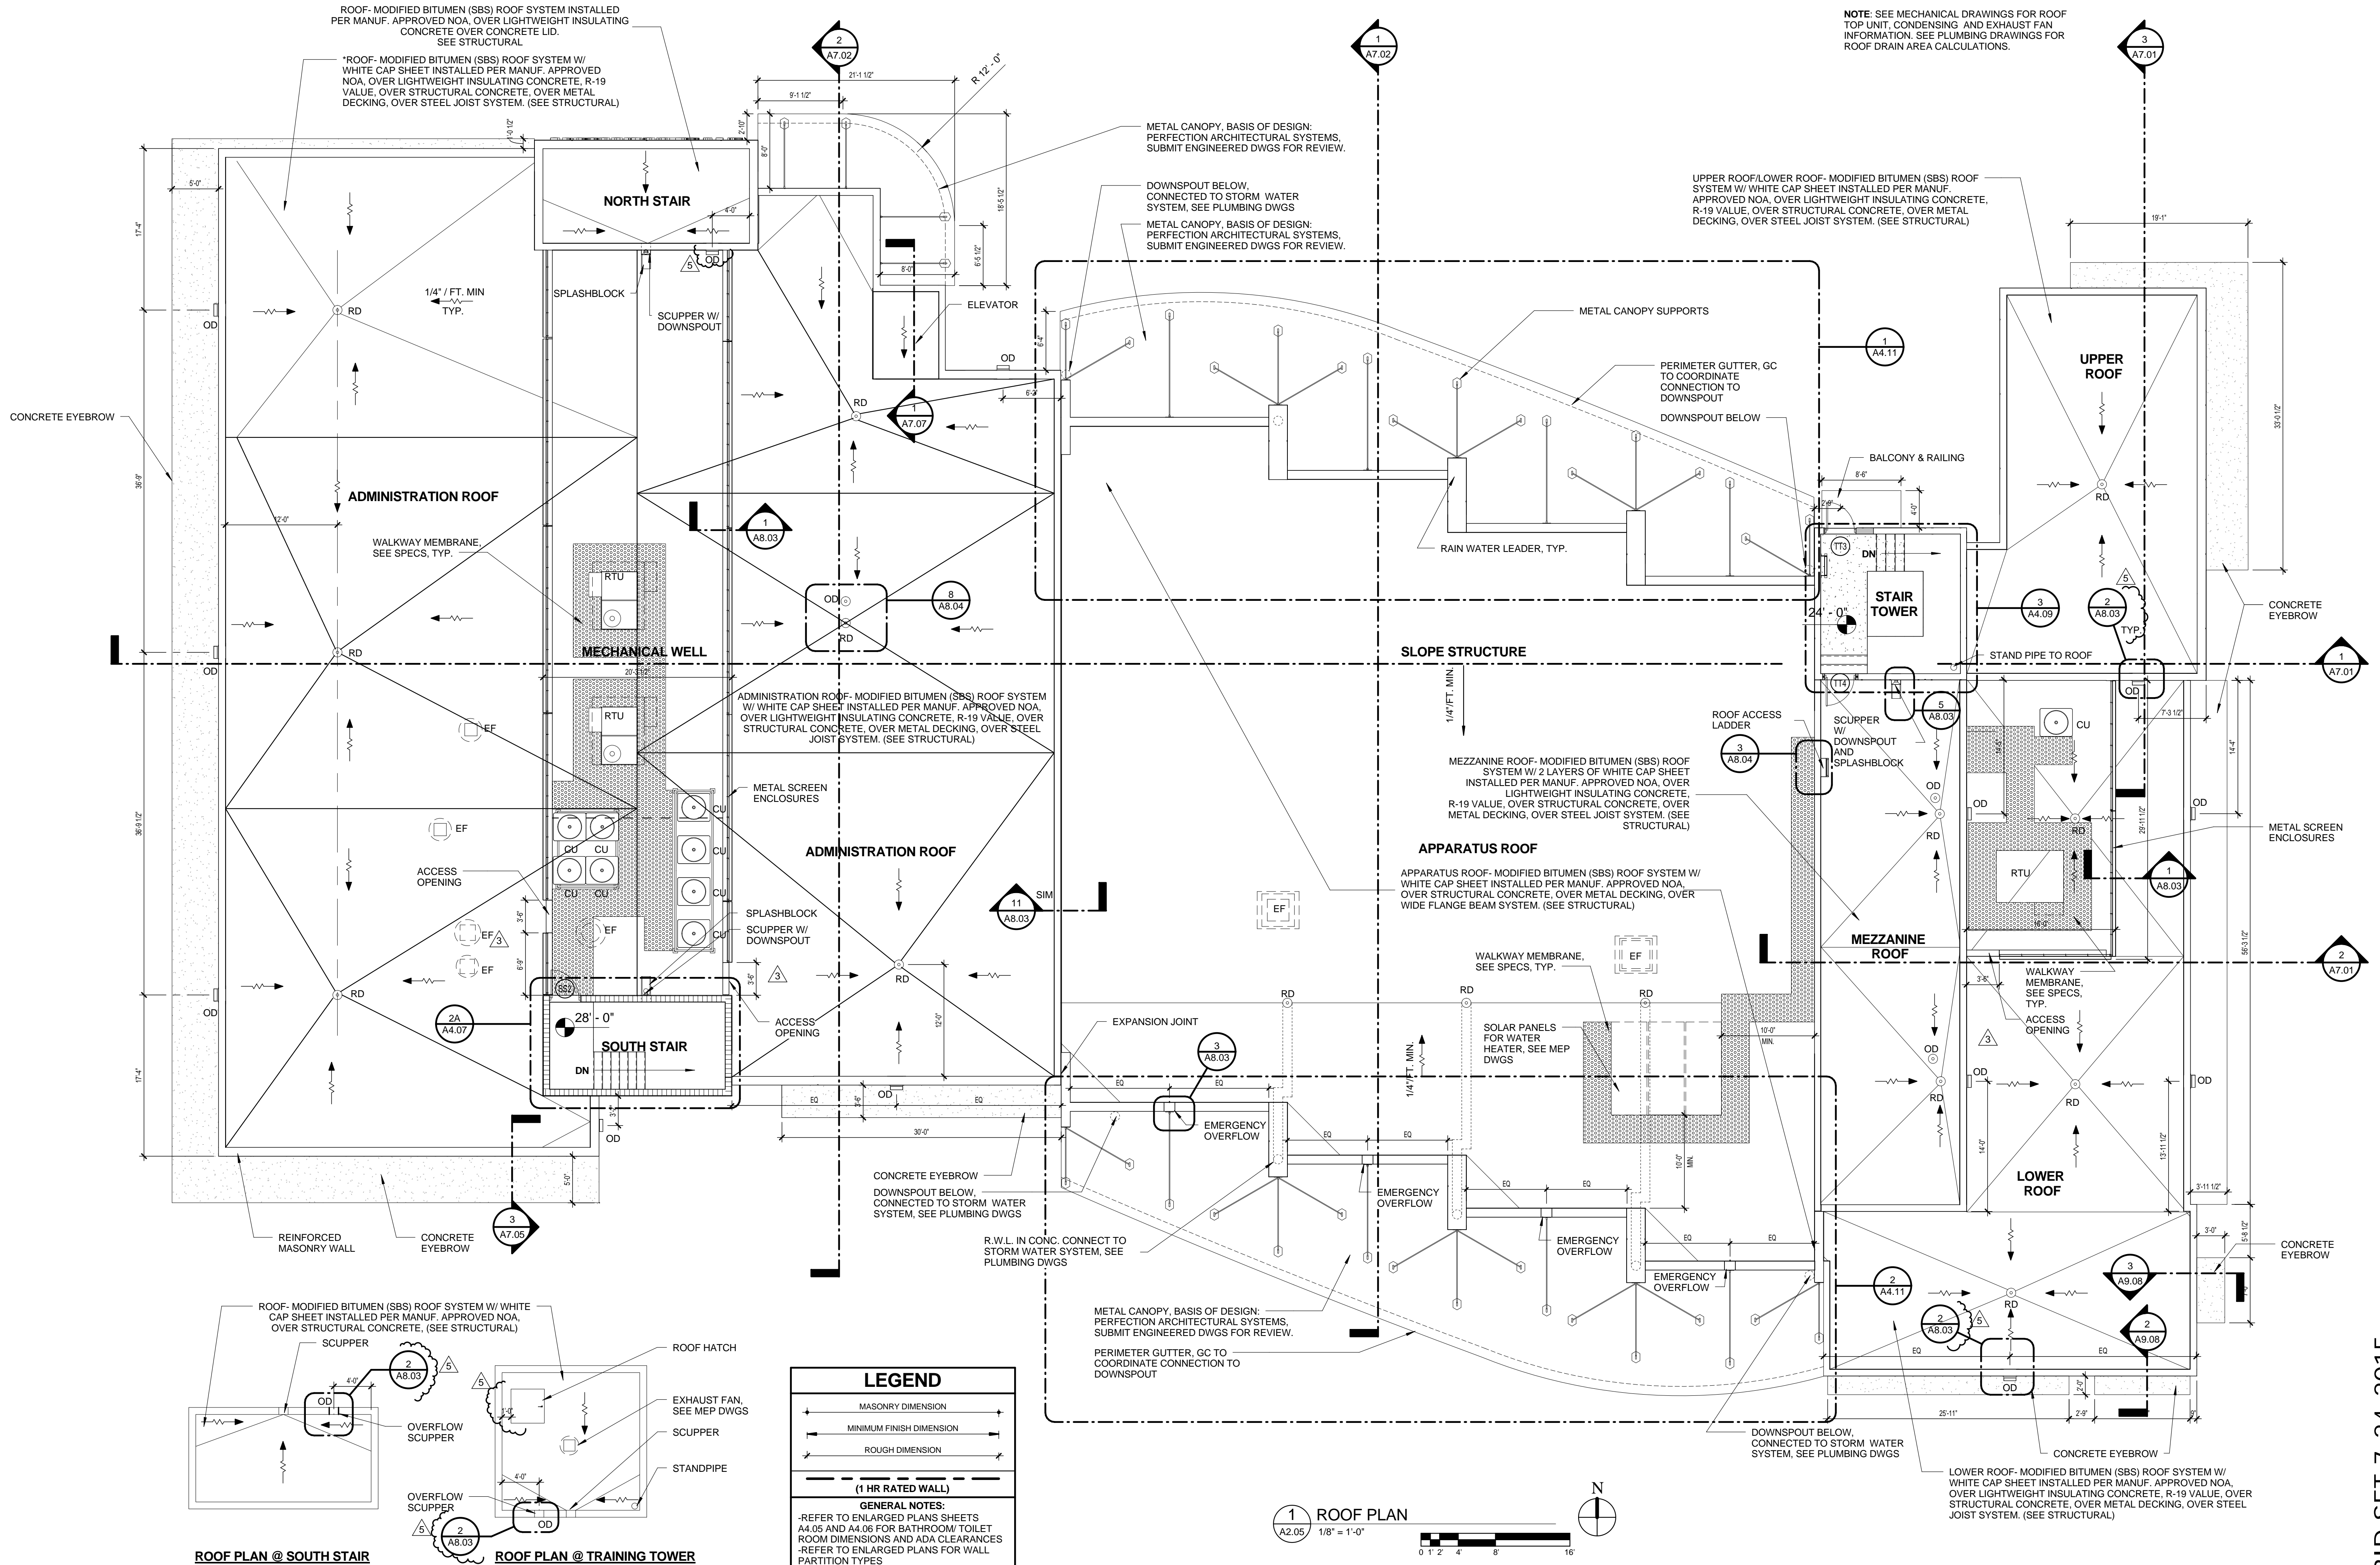

THIS DOCUMENT IS THE PROPERTY OF CURRIE SOWARDS AGUILU ARCHITECTS INC. ALL RIGHTS ARE RESERVED. ANY REPRODUCTION, REPRODUCTION OR OTHER USE OF THIS DOCUMENT, WITHOUT THE WRITTEN CONSENT OF CURRIE SOWARDS AGUILU ARCHITECTS INC., IS PROHIBITED. 9/11/2015 4:59:06 PM

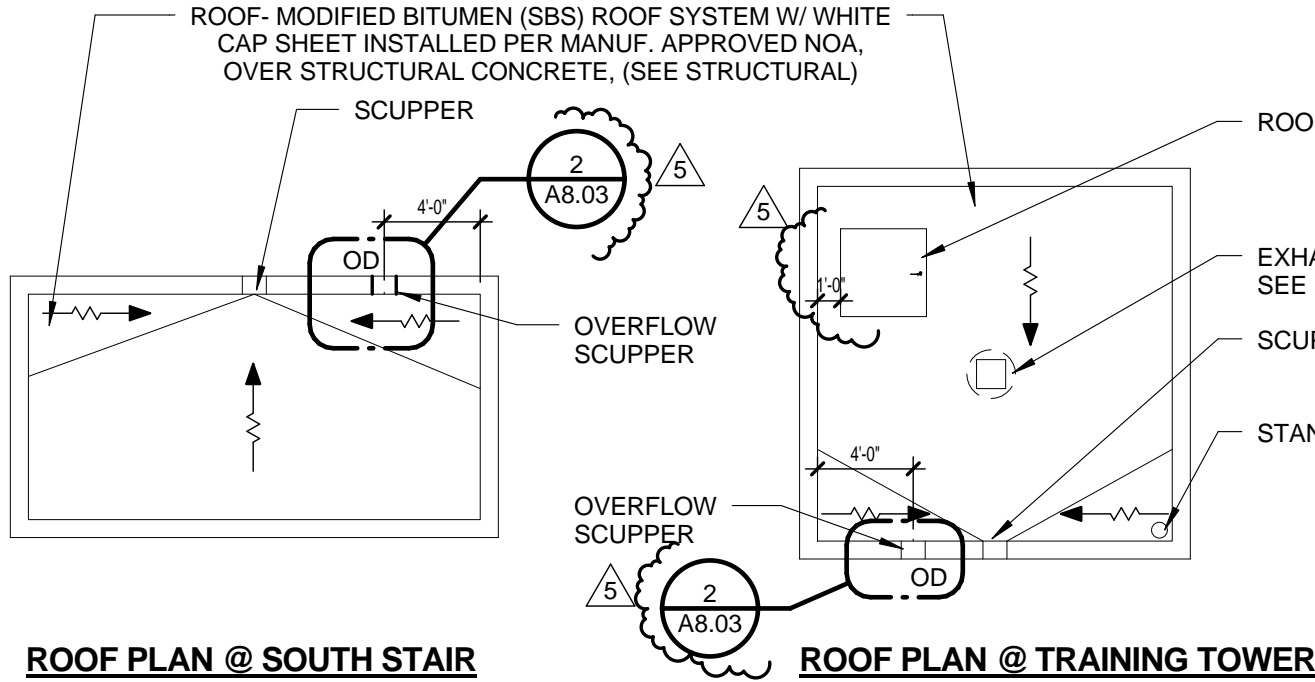

LEGEND	
(Solid line with dots)	MASONRY DIMENSION
(Dashed line)	MINIMUM FINISH DIMENSION
(Long dashed line)	ROUGH DIMENSION
(Thick solid line)	(1 HR RATED WALL)
GENERAL NOTES: -REFER TO ENLARGED PLANS SHEETS A4.05 AND A4.06 FOR BATHROOM/ TOILET ROOM DIMENSIONS AND ADA CLEARANCES -REFER TO ENLARGED PLANS FOR WALL PARTITION TYPES	

