


**LEGEND**

- NON-COMPLIANT RAMP
- MISSING RAMP
- TREE
- UTILITY POLE
- NO SIDEWALK CONNECTIVITY


**QUANTITATIVE TABLE**

ISSUE	QUANTITY
NON-COMPLIANT RAMP	144
MISSING RAMP	239
TREE	98
UTILITY POLE	67
NO SIDEWALK CONNECTIVITY	24,688 LF

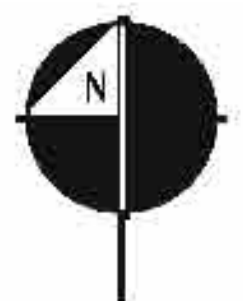


SCALE: 1" = 300'

**KEY MAP**

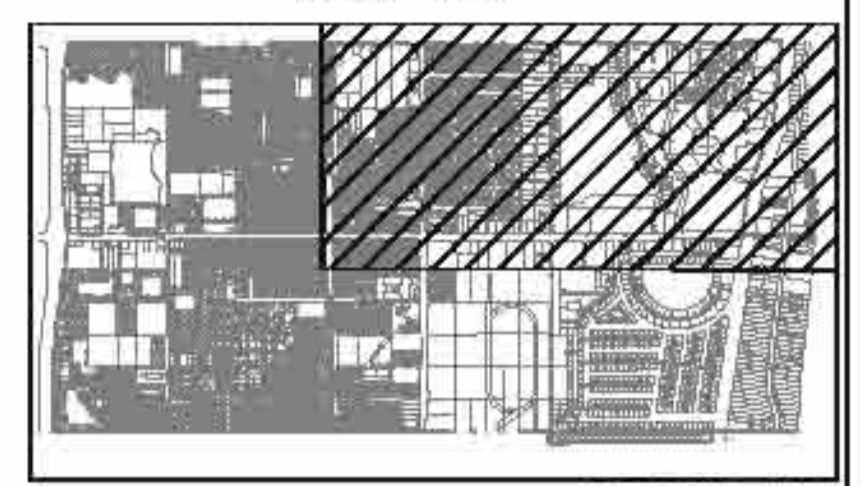

SCALE: 1" = 4000'

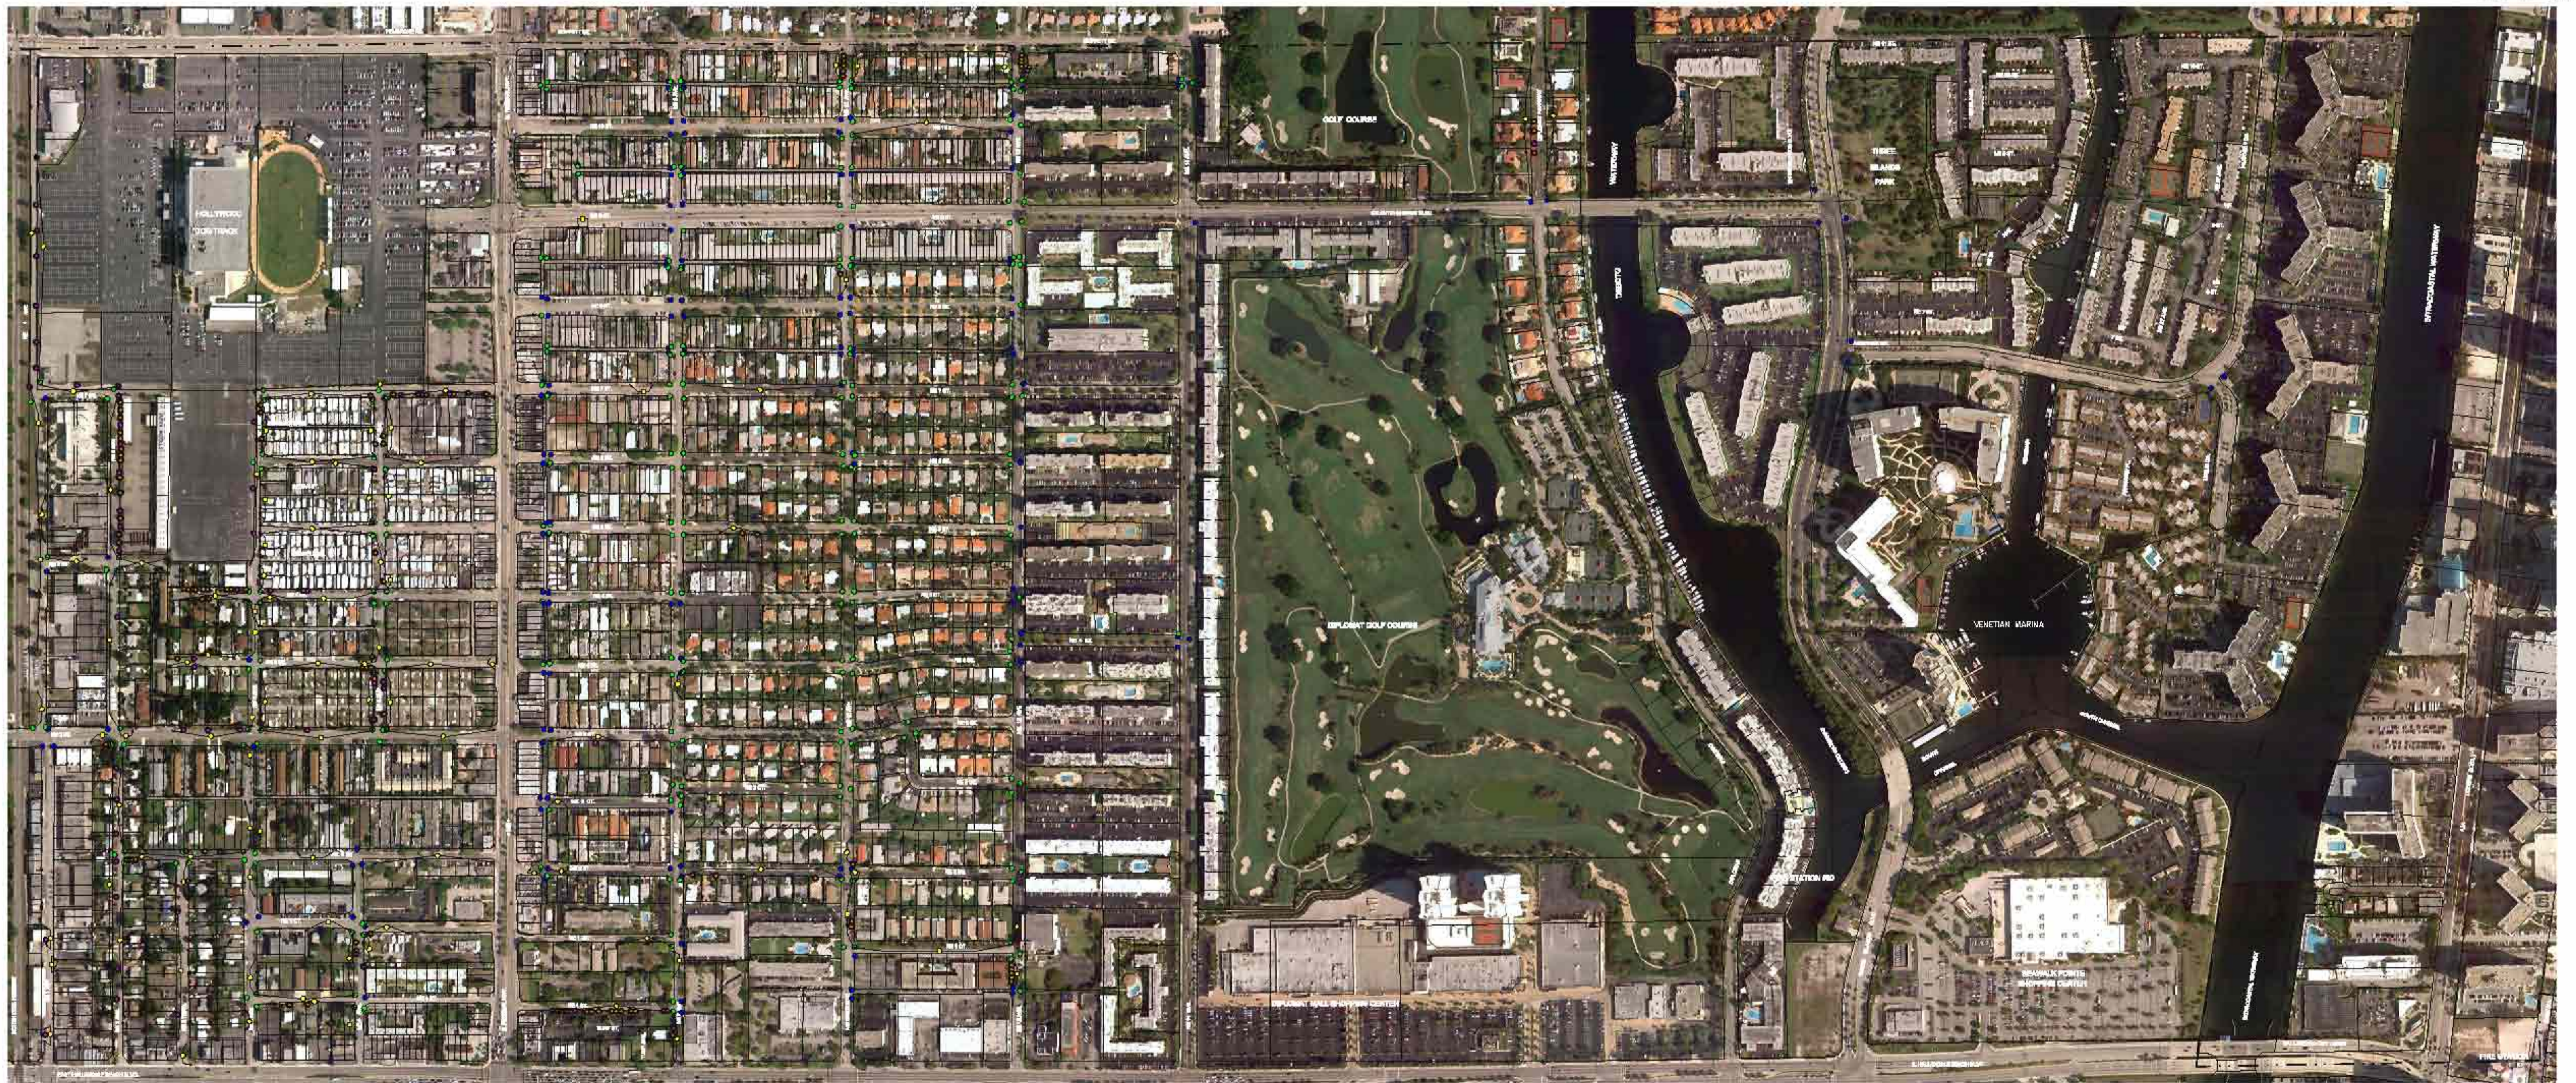

RR	02/28/12			
DESIGNED BY	DATE			
TC	02/28/12			
DRAWN BY	DATE			
RR	02/28/12			
CHECKED BY	DATE			
RR	02/28/12			
APPROVED BY	DATE	No.	DATE	REVISIONS



3325 SOUTH UNIVERSITY DRIVE, SUITE 111  
 DAVIE, FLORIDA 33328  
 (954)318-0624 (954)358-0190 FAX  
 CERTIFICATE OF AUTHORIZATION No. 9808

ROBERT J. ROSS, P.E.  
 FLORIDA P.E. No. 59485  
 DATE: 05/29/2012

**ADA RAMP / SIDEWALK  
 BASE PLAN INVENTORY (NE)  
 (3 OF 4)**

SCALE: 1" = 300'

SHEET No. 3